

- 1: GLAZING MATERIAL
- |   |                          |
|---|--------------------------|
| INNER                                       | OUTER                    |
| ACRYLIC DOME <input type="checkbox"/>       | <input type="checkbox"/> |
| POLYCARBONATE DOME <input type="checkbox"/> | <input type="checkbox"/> |
- 2: GLAZING COLOR
- |                                 |                              |
|---------------------------------|------------------------------|
| CLEAR <input type="checkbox"/>  | N/A <input type="checkbox"/> |
| BRONZE <input type="checkbox"/> | <input type="checkbox"/>     |
| WHITE <input type="checkbox"/>  | <input type="checkbox"/>     |
| OTHER _____                     | <input type="checkbox"/>     |
- 3: FRAME FINISH
- |  |
|--|
| MILL <input type="checkbox"/>            |
| BRONZE ANODIZED <input type="checkbox"/> |
| CLEAR ANODIZED <input type="checkbox"/>  |
| CUSTOM COLOR <input type="checkbox"/>    |

RIDGE LITE CURB MOUNT

# BAYS = \_\_\_\_\_

OD CURB = \_\_\_\_\_

\*RIDGE LITE MAY REQUIRE PARTIAL FIELD ASSEMBLY.

\*THERMALLY BROKEN CURB MOUNT FRAME.



\*NOTE FINISHED CURB DIMENSIONS ON DRAWING.


\*NOTE # OF BAYS ABOVE.

\*IF UNIT SLOPES PROVIDE DIRECTION & PITCH.

\*ALL SKYLIGHT FASTENERS STAINLESS STEEL.

\*ALL FRAMING, CURBS & ATTACHING FASTENERS ARE SUPPLIED BY OTHERS.

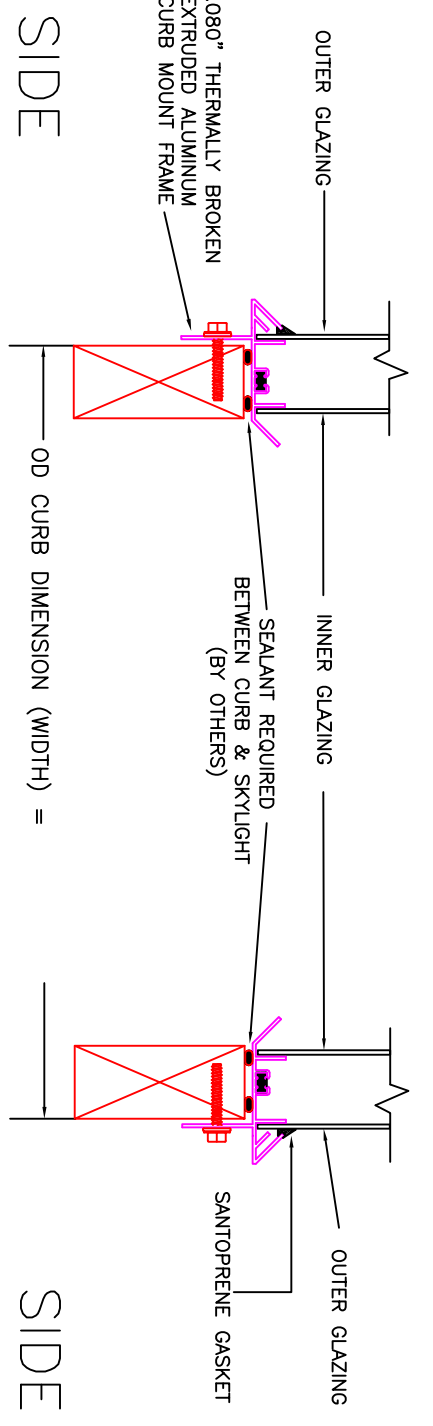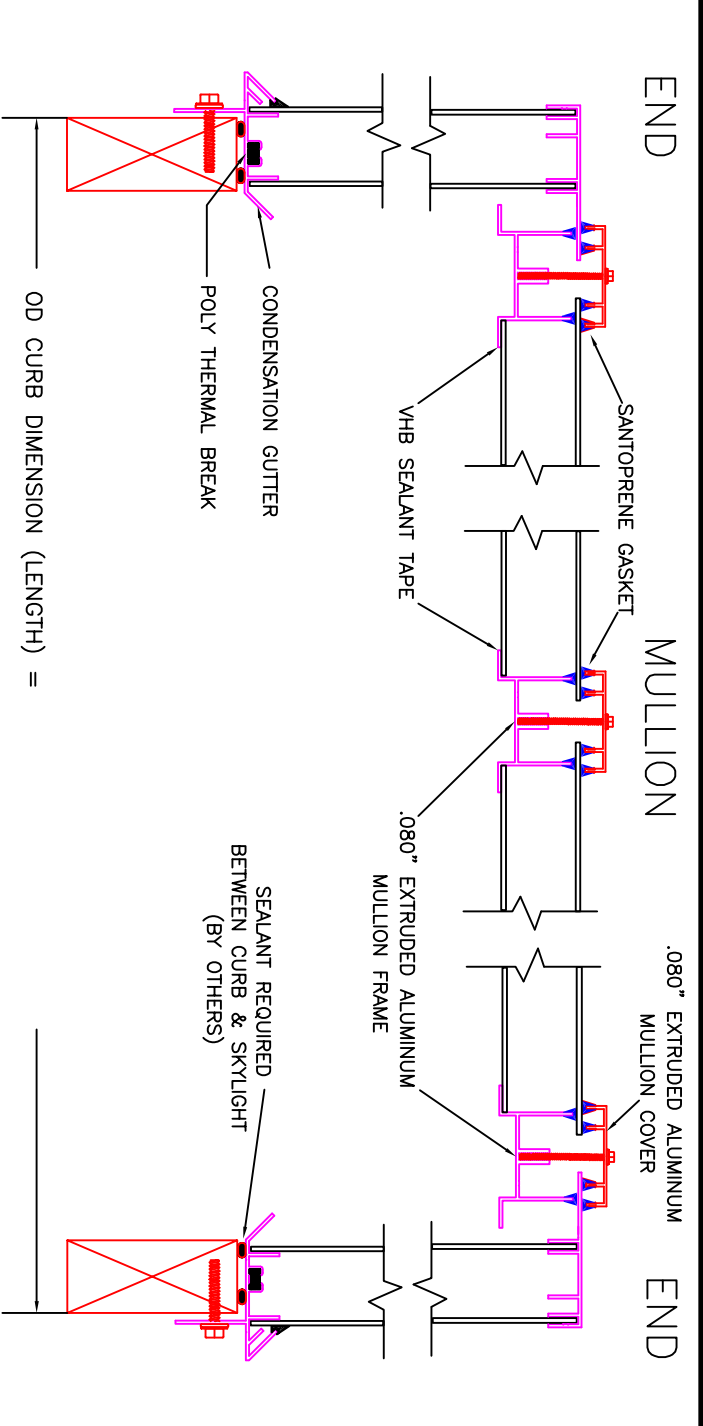



**AMERICAN SKYLITES**

525 113th STREET ARLINGTON, TEXAS 76011  
 Phone 800.772.7401 Fax 800.445.7282

SPECIFICATIONS		
TEST	TEST PRESSURE	ALLOWED
AIR INFILTRATION ASTM E283	6.24 PSF (50 MPH)	0.03 CFM/FT
WATER PENETRATION ASTM E547/E331	TEST PRESSURE 15.0 PSF	NO LEAKAGE
UNIFORM LOAD ASTM E330	POSITIVE 69.0 PSF NEGATIVE 75.0 PSF	60.0 PSF MIN 40.0 PSF MIN