

1: GLAZING MATERIAL


INNER OUTER

POLYCARBONATE DOME



2: GLAZING COLOR

CLEAR

 

BRONZE



WHITE



OTHER _____

3: FRAME FINISH

MILL



BRONZE ANODIZED



CLEAR ANODIZED



CUSTOM COLOR _____

DADE COUNTY APPROVED
NOA #02-0322.10
EXPIRES 05.02.07

FOR SELF FLASHING SKYLIGHTS PROVIDE
ROUGH OPENING OR ID OF SKYLIGHT DIMENSION


QTY: R.O. = X

QTY: R.O. = X

QTY: R.O. = X

QTY: R.O. = X

QTY: R.O. = X

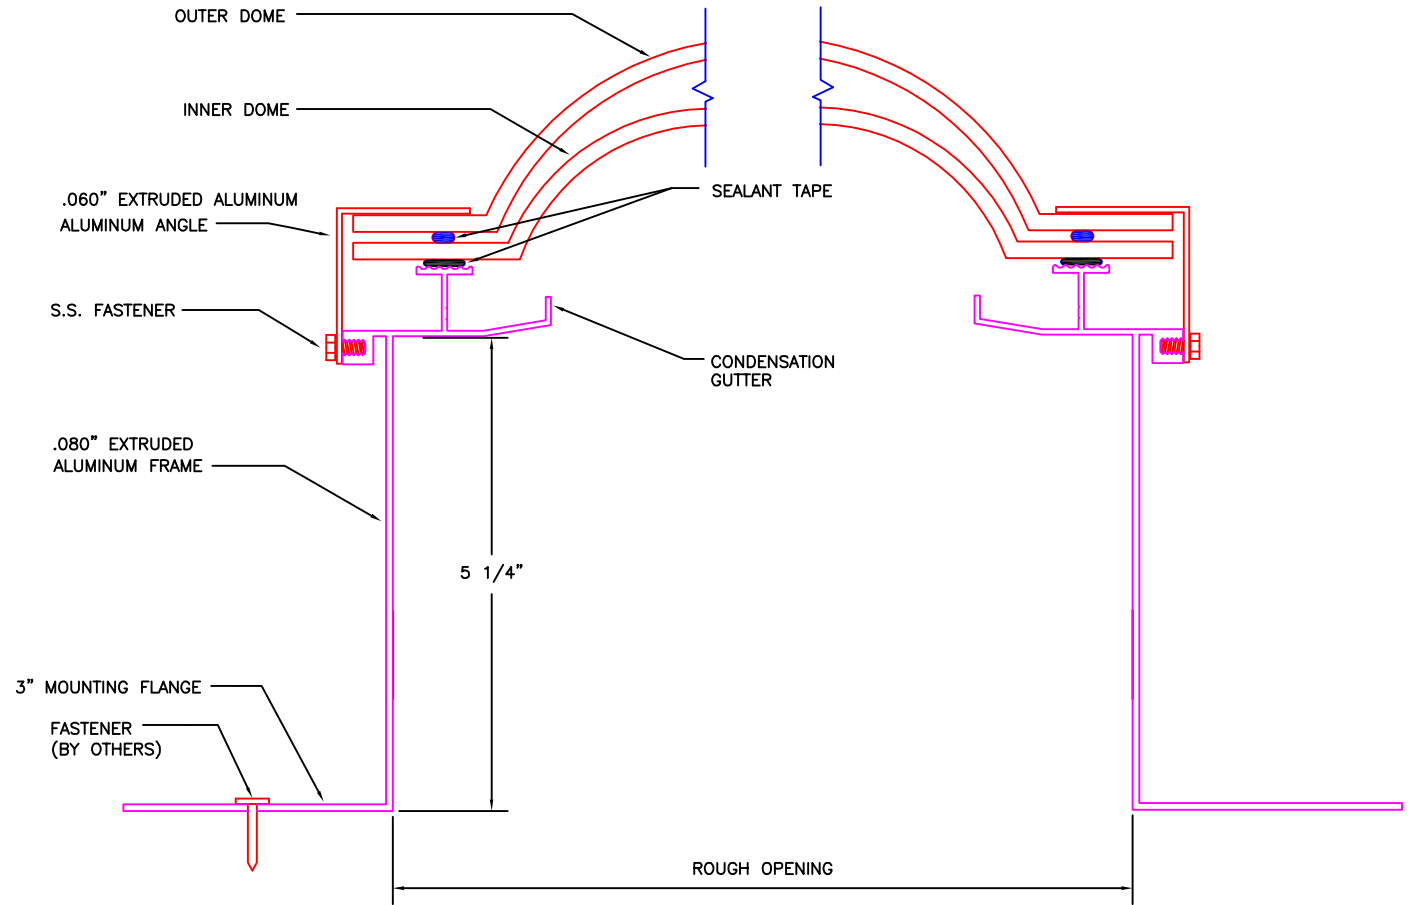

DADE COUNTY APPROVED HIGH PROFILE SELF FLASHING

For glazing, finish & sizing approval only. See NOA for full details.



AMERICAN SKYLITES
525 113th STREET ARLINGTON, TEXAS 76011
Phone 800.772.7401 Fax 800.445.7282

TEST METHOD	SPECIFICATIONS	
	TEST	ALLOWED
IMPACT PA 201-94	SEE NOA	SEE NOA
STATIC AIR PRESSURE PA 202-94	SEE NOA	NO LEAKAGE
PRESSURE LOADING PA 203-94	POSITIVE 180.0 PSF NEGATIVE 120.0 PSF	DESIGN PRESSURE 60.0 PSF