

1: GLAZING MATERIAL
 INNER OUTER
 POLYCARBONATE DOME


2: GLAZING COLOR
 CLEAR
 BRONZE N/A
 WHITE
 OTHER _____

3: FRAME FINISH
 MILL
 BRONZE ANODIZED
 CLEAR ANODIZED
 CUSTOM COLOR _____

4: PYRAMID PITCH (OPTIONAL)
 22 DEGREE (1/2 WIDTH X .414)
 30 DEGREE (1/2 WIDTH X .577)
 40 DEGREE (1/2 WIDTH X .839)

FOR SELF FLASHING SKYLIGHTS PROVIDE
 ROUGH OPENING OR ID OF SKYLIGHT DIMENSION

QTY: R.O. = X
 QTY: R.O. = X
 QTY: R.O. = X
 QTY: R.O. = X

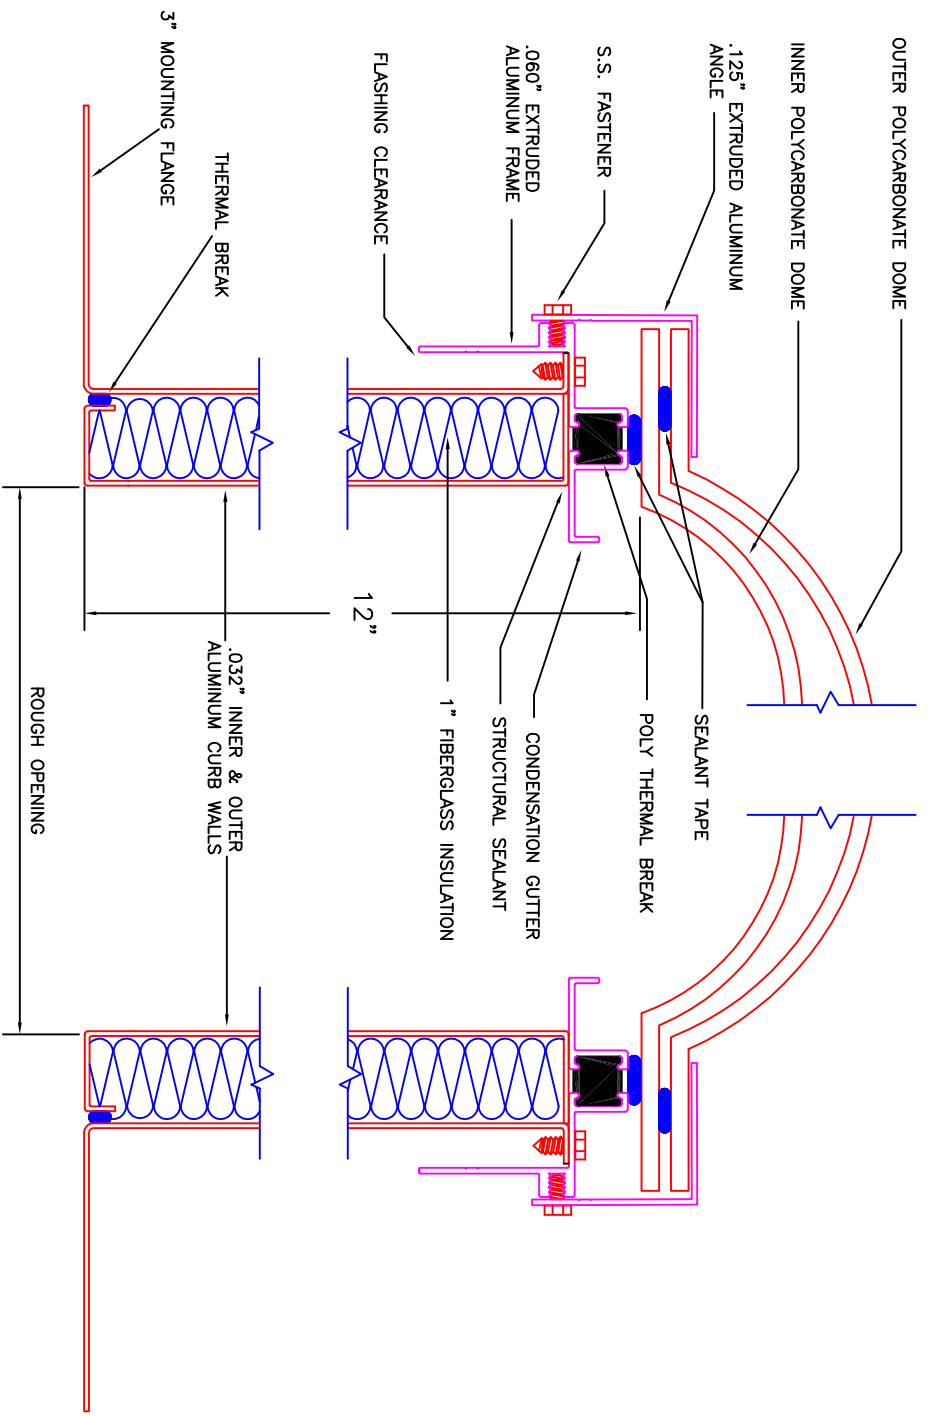

FALL PROTECTION 12" THERMALLY BROKEN & INSULATED SELF FLASHING



AMERICAN SKYLITES
 525 113th STREET ARLINGTON, TEXAS 76011
 Phone 800.772.7401 Fax 800.445.7282

TEST METHOD	TEST PRESSURE	ALLOWED
AIR INFILTRATION: ASTM E283	6.24 PSF (50 MPH)	<0.02 CFM/FT
WATER PENETRATION ASTM E547/E331	15.0 PSF	NO LEAKAGE
UNIFORM LOAD: OSHA SPECIFICATIONS	POSITIVE 1200 ft./lbs (min 775 ft./lbs)	NO FAILURE
IMPACT: DADE COUNTY PA 201-94	LARGE MISSILE	NO FAILURE
PRESSURE: DADE COUNTY PA 202-94	Positive 180psf/ Negative 120psf	NO FAILURE
CYCLIC WIND: DADE COUNTY PA 203-94	Positive & Negative 60psf @ 3350 cycles	NO FAILURE