

1: GLAZING MATERIAL

INNER OUTER

POLYCARBONATE DOME

2: GLAZING COLOR

CLEAR
 BRONZE N/A
 WHITE
 OTHER

3: FRAME FINISH


MILL
 BRONZE ANODIZED
 CLEAR ANODIZED
 CUSTOM COLOR

4: PYRAMID PITCH (OPTIONAL)

22 DEGREE (1/2 WIDTH X .414)
 30 DEGREE (1/2 WIDTH X .577)
 40 DEGREE (1/2 WIDTH X .839)

FOR SELF FLASHING SKYLIGHTS PROVIDE
 ROUGH OPENING OR ID OF SKYLIGHT DIMENSION

QTY: R.O. = X
 QTY: R.O. = X
 QTY: R.O. = X
 QTY: R.O. = X

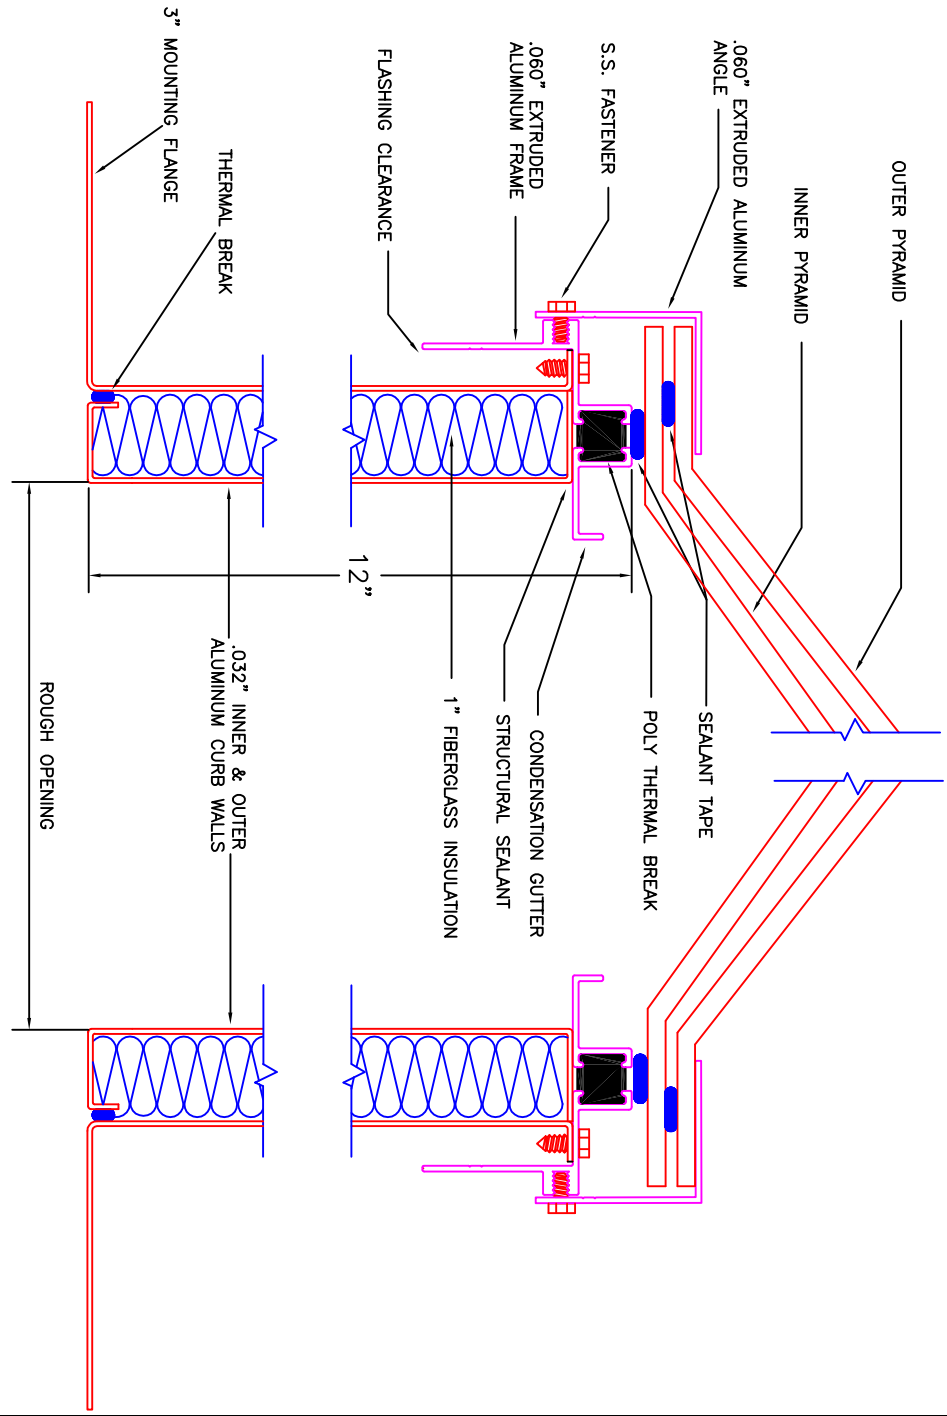

12" THERMALLY BROKEN & INSULATED SELF FLASHING - PYRAMID



AMERICAN SKYLITES
 525 113th STREET ARLINGTON, TEXAS 76011
 Phone 800.772.7401 Fax 800.445.7282

SPECIFICATIONS		
TEST METHOD	TEST PRESSURE	ALLOWED
AIR INFILTRATION: ASTM E283 WATER PENETRATION: ASTM E331 UNIFORM LOAD: OSHA SPECIFICATIONS WIND: DUNE COUNTY PA 201-94 PRESSURE: DUNE COUNTY PA 202-94 CYCLIC WIND: DUNE COUNTY PA 203-94	6.24 PSF (90 MPH) 15.0 PSF POSITIVE 1200 ft/lbs (min 775 ft/lbs) LARGE WINDSILE Positive 180psf/ Negative 120psf Cyclonic Wind: Dune County PA 203-94	<.012 GPM/FT NO LEAKAGE NO FAILURE NO FAILURE NO FAILURE